


DRIVE (BY

REDONDO

BLOCK 222
(TO BE RESERVED)
PARCEL RESERVE - 1

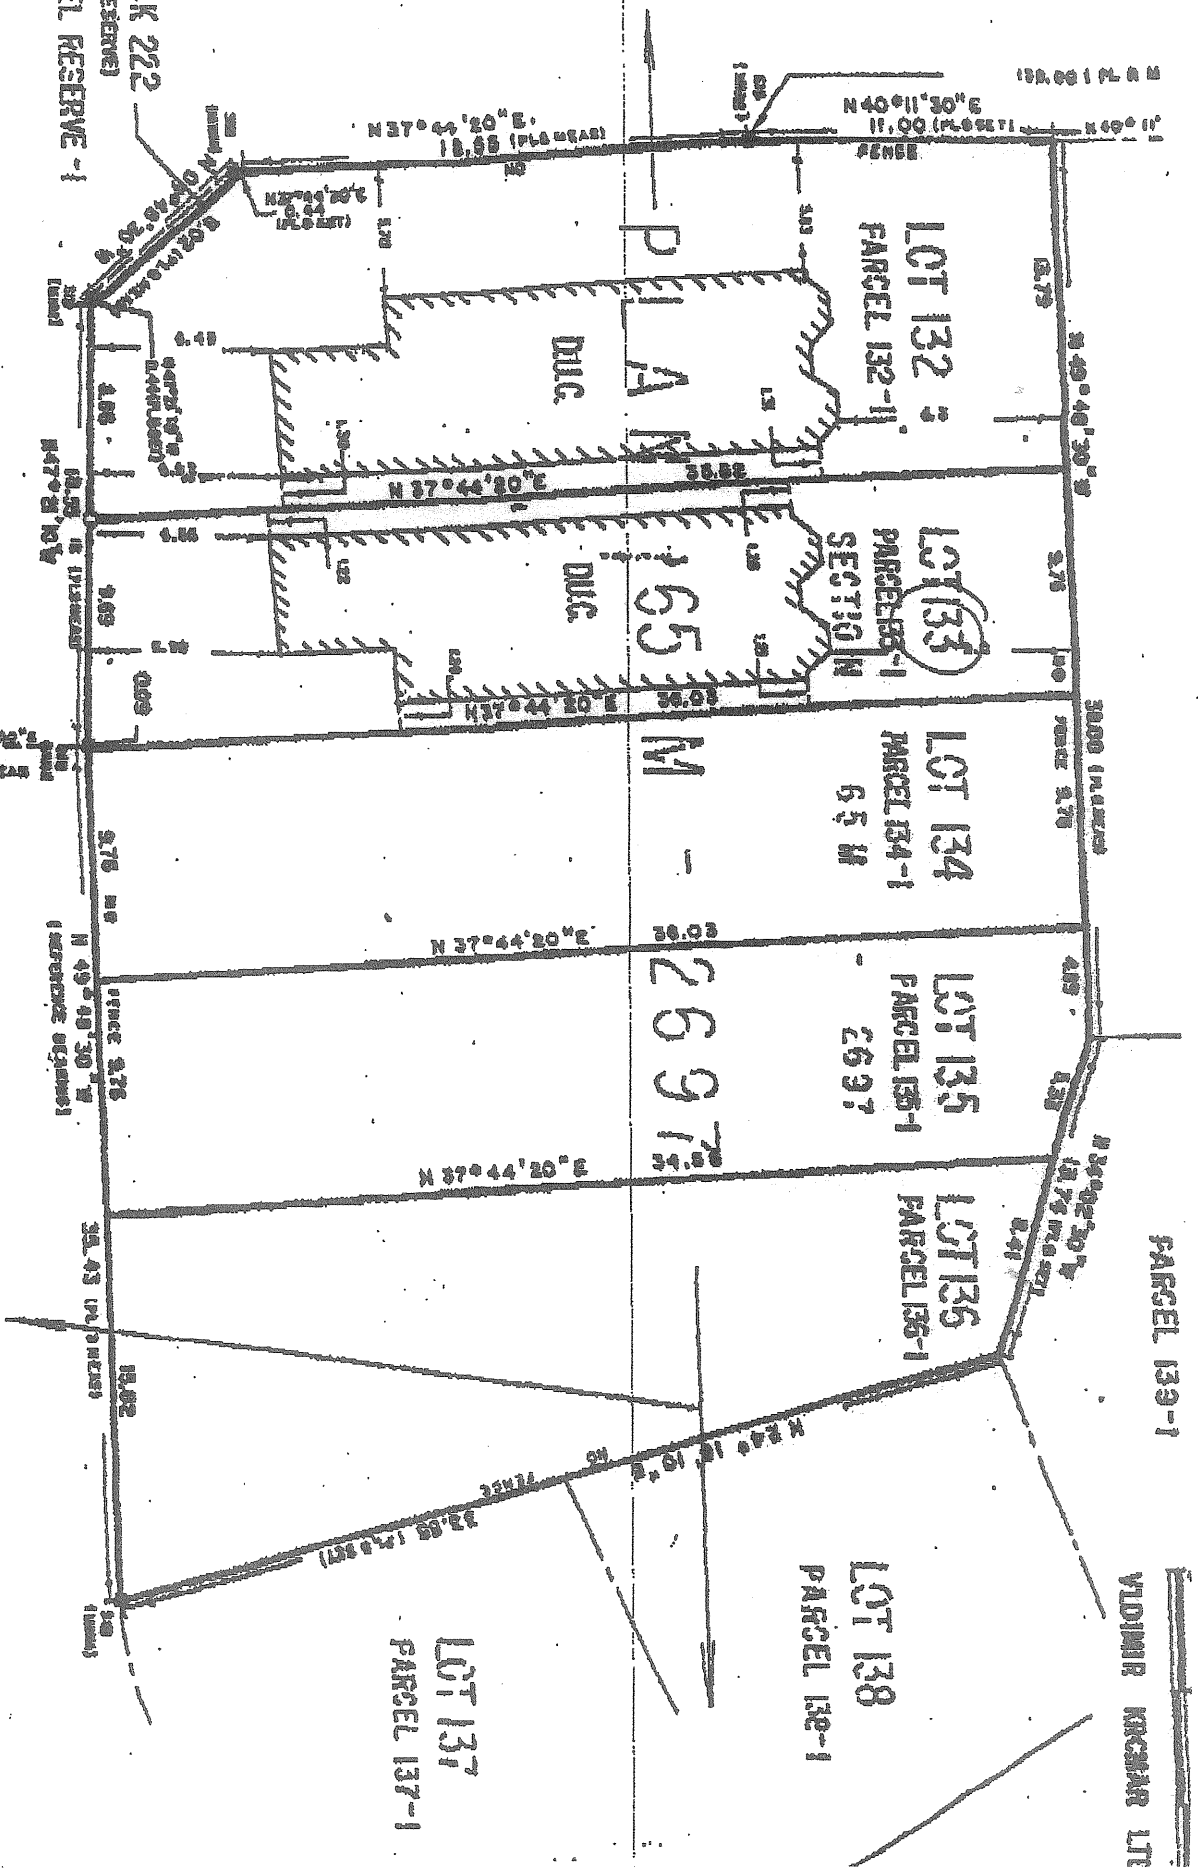

REDONDO DRIVE (BY PLAN 65 M - 2637)

NOTE

BEARINGS AND DISTANCES ARE MEASURED TO THE NORTHERLY LIMIT OF REDONDO DRIVE AS SHOWN ON THE PLAN 65 M - 2637 DATED 8/1/56

SURVEYOR'S CERTIFICATE

I CERTIFY THAT THE FIELD SURVEY REPRESENTED ON THIS PLAN WAS MADE ON THE 03 17 56 BY STUBBS, 1956

END
BEARINGS AND DISTANCES MEASURED TO THE NORTHERLY LIMIT OF REDONDO DRIVE AS SHOWN ON THE PLAN 65 M - 2637 DATED 8/1/56

COPYRIGHT 1956 VIAJINER KIRKMAN LTI